


altivex



altivex

TOWER SITE ID:	
GA085	
TOWER SITE NAME:	
Riviera Sub Station	
PROPERTY DESCRIPTION:	
Portion 7 of Erf 14, Riviera Township	
ADDRESS:	
13th Main Avenue, Riviera Johannesburg, 2193	
CO-ORDINATES:	HASL:
Lat: -26.162060 S	1670m
Long: 28.049957 E	

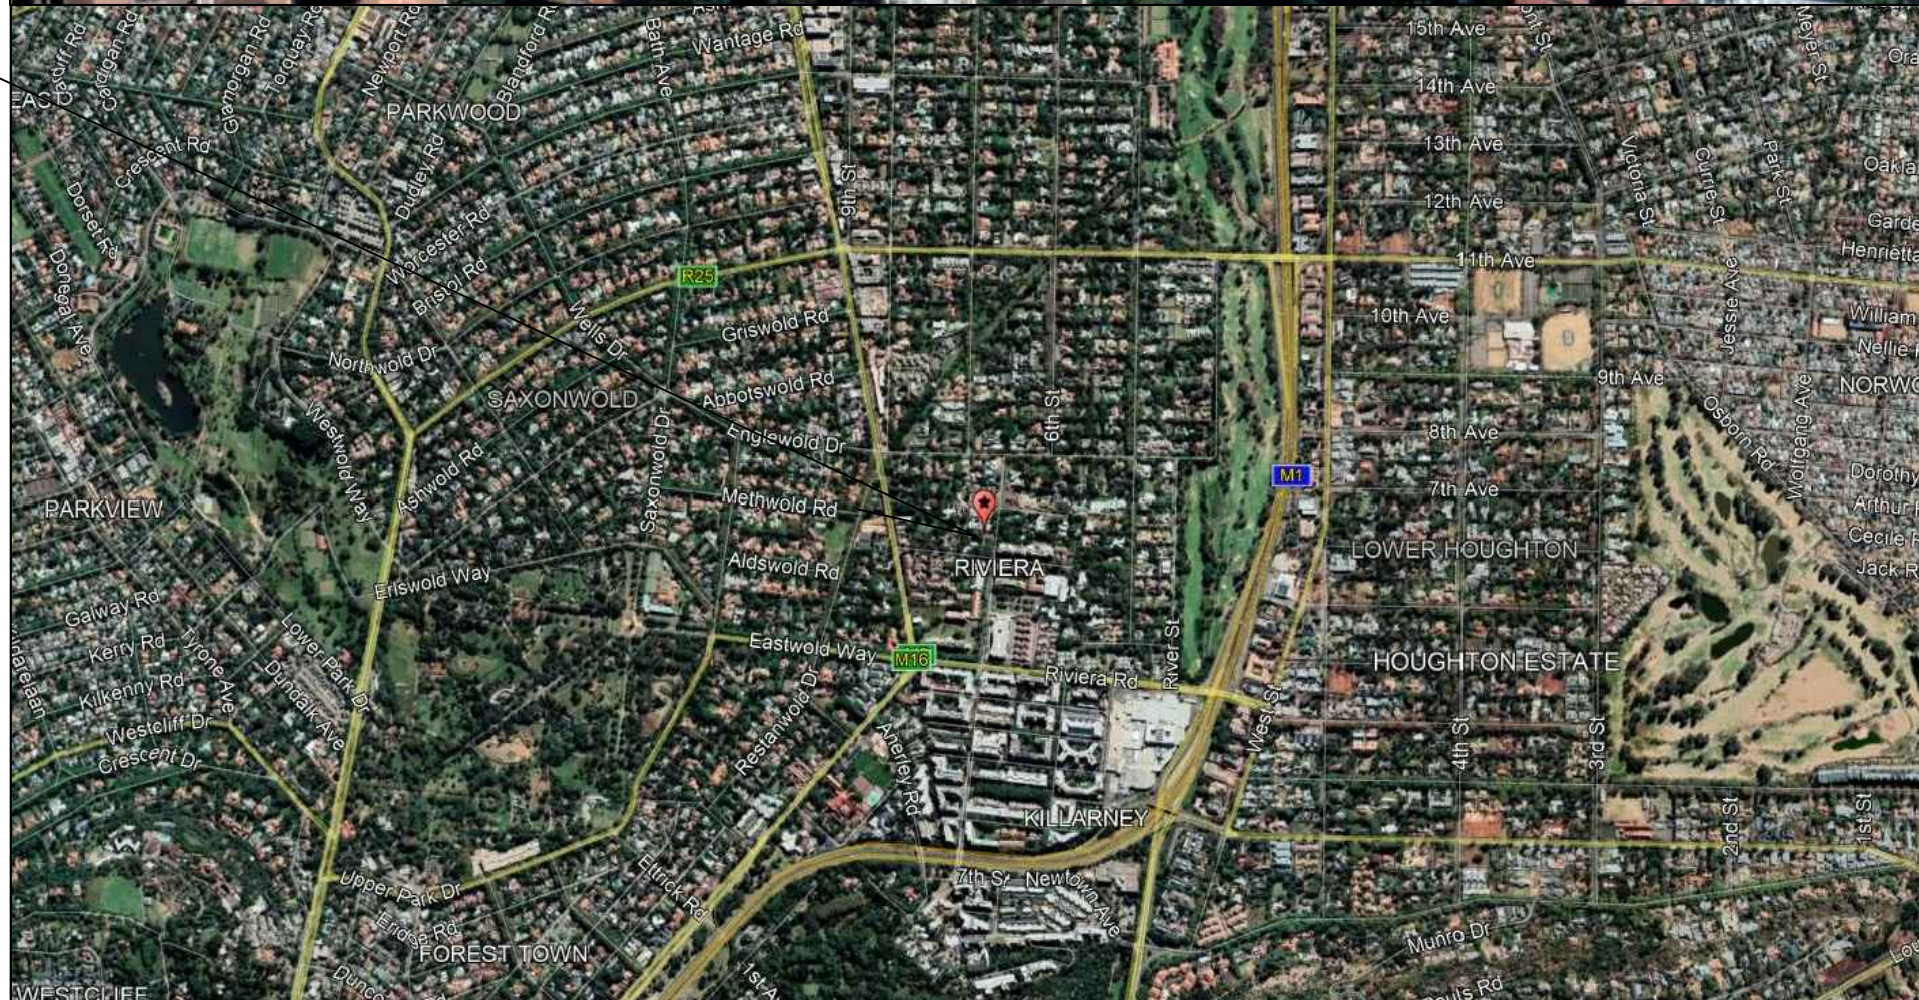

PROJECT: 25m Tree Mast

- A) NEW 25m TREE MAST AND BASE STATION
B) ESKOM POWER CONNECTION
C) HIGH SECURITY SITE
D) 8m x 8m SITE WITH PALISADE FENCING AND FLATWRAP
E) 2.4m PALISADE FENCE

Property Size:		Base Station Size:	
2122 m ²		64m ²	
DATE	DESCRIPTION	REVISION	
2021-08-19	1st Issue	B	
DRAWING TITLE:		SHEET:	
AERIAL PHOTO AND LOCALITY		1	
DRAWN:		SCALE:	
P du Plessis		NTS	
DATE:		REVISION:	
2021-08-19		B	

TOWER SITE ID:	
GA085	
TOWER SITE NAME:	
Riviera Sub Station	
PROPERTY DESCRIPTION:	
Portion 7 of Erf 14, Riviera Township	
ADDRESS:	
13th Main Avenue, Riviera Johannesburg, 2193	
CO-ORDINATES:	HASL:
Lat: -26.162060 S Long: 28.049957 E	1670m



PROJECT: 25m Tree Mast

- A) NEW 25m TREE MAST AND BASE STATION
B) ESKOM POWER CONNECTION
C) HIGH SECURITY SITE
D) 8m x 8m SITE WITH PALISADE FENCING AND FLATWRAP
E) 2.4m PALISADE FENCE

Property Size:		Base Station Size:	
2122 m ²		64m ²	
DATE	DESCRIPTION	REVISION	
2021-08-19	1st Issue	B	
DRAWING TITLE:		SHEET:	
SG DIAGRAM		2	
DRAWN:		SCALE:	
P du Plessis		NTS	
DATE:		REVISION:	
2021-08-19		B	

S.G. No. A. 2674/56


DESCRIPTION OF BEACONS

A.B.C.D.E.F.G. 1/2" iron pegs

Approved

[Signature]
Surveyor-General
25-5-1956

SIDES Cape Feet		ANGLES	
AB	120.83	A	77.31.00
BC	165.60	B	90.00.00
CD	35.00	C	90.00.00
DE	25.00	D	270.00.00
EF	64.73	E	90.00.00
FG	95.30	F	90.00.00
GA	97.61	G	192.29.00

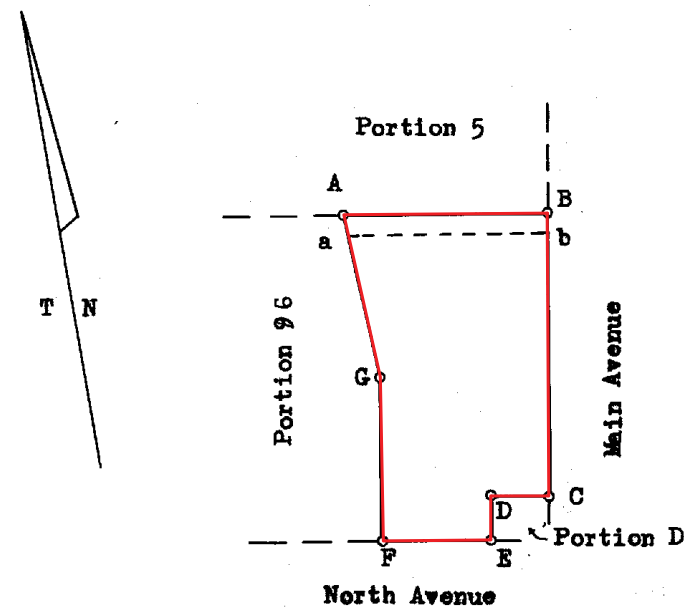

Scale 1 : 1250

The figure A.B.C.D.E.F.G.

represents 19139 Square Feet of land being

Portion 7 (a Portion of Portion 4) of Lot No. 14 Township of RIVIERA

situate in the District of Johannesburg

Transvaal Province

Surveyed in February - March 1956

by me


[Signature]
Land Surveyor.

The diagram is annexed to
Transfer Deed No. 52384/1956
dated
in favour of

The original diagram is
SG No. A 2671/56
relating to Deed
of Transfer No.

File No. 473B/5661/56
Survey Records No. 77/56

1A1C-6
B4

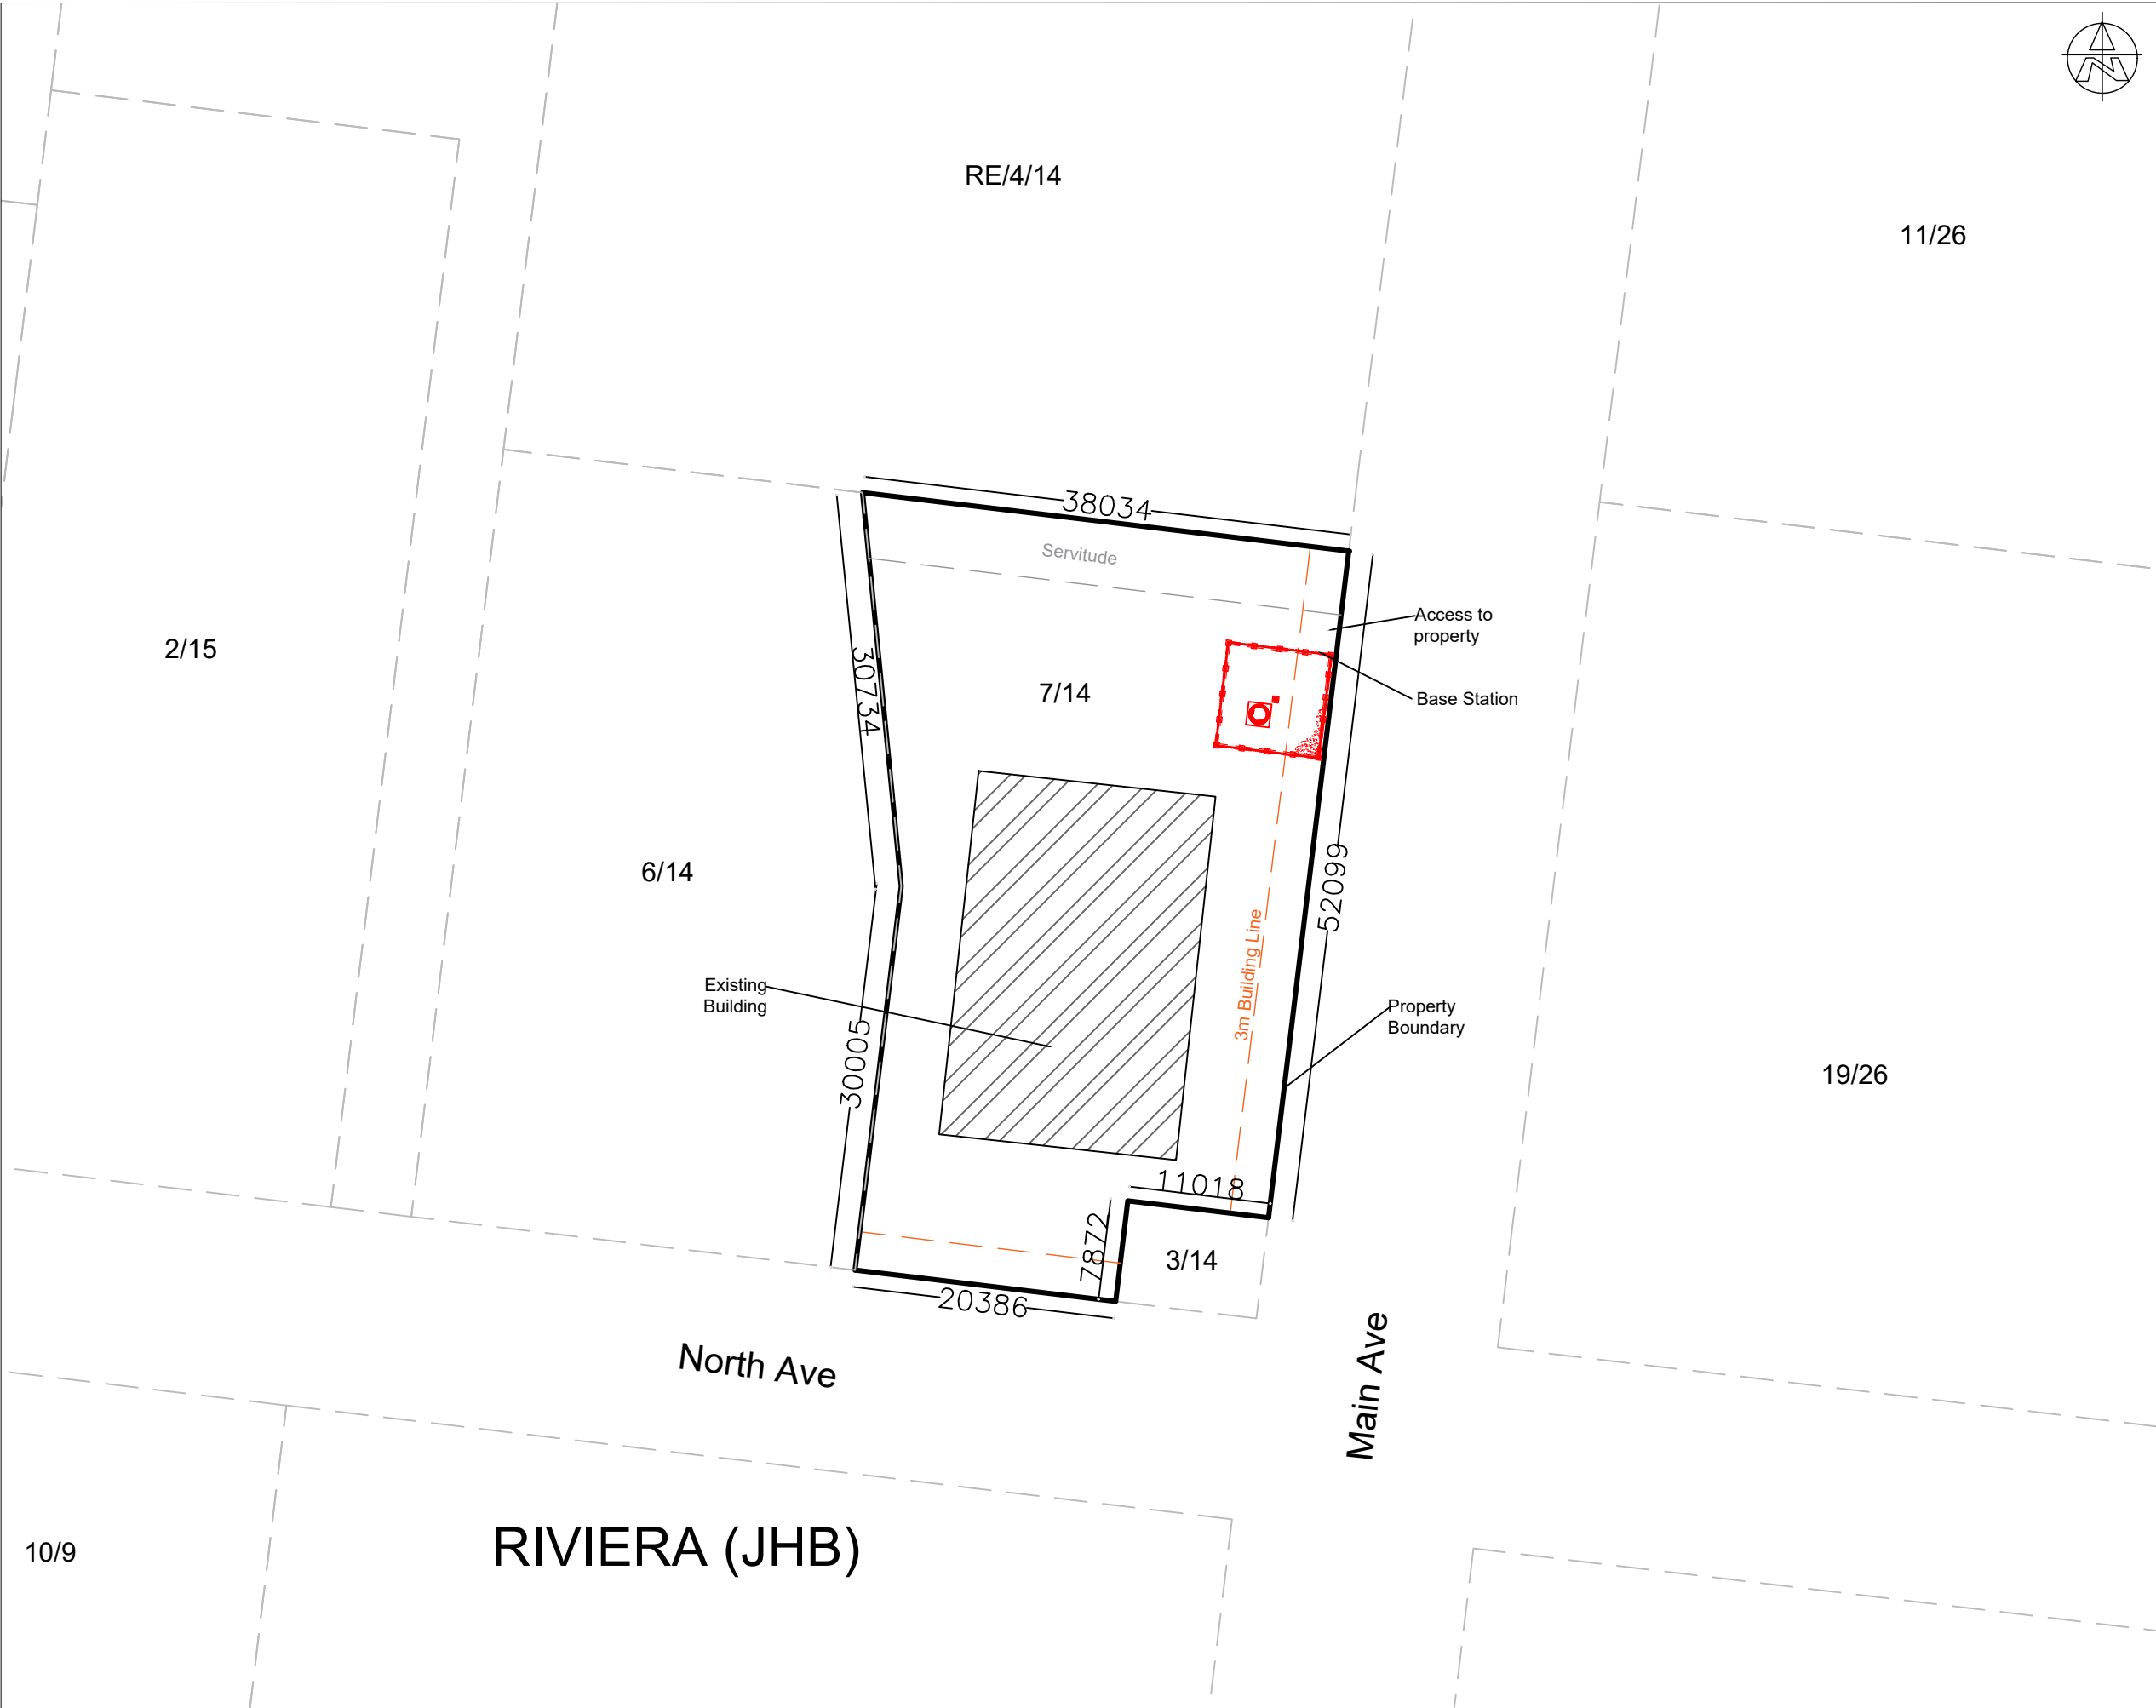

TOWER SITE ID:	
GA085	
TOWER SITE NAME:	
Riviera Sub Station	
PROPERTY DESCRIPTION:	
Portion 7 of Erf 14, Riviera Township	
ADDRESS:	
13th Main Avenue, Riviera Johannesburg, 2193	
CO-ORDINATES:	HASL:
Lat: -26.162060 S Long: 28.049957 E	1670m




PROJECT:	25m Tree Mast
----------	---------------

- A) NEW 25m TREE MAST AND BASE STATION
- B) ESKOM POWER CONNECTION
- C) HIGH SECURITY SITE
- D) 8m x 8m SITE WITH PALISADE FENCING AND FLATWRAP
- E) 2.4m PALISADE FENCE

Property Size:	Base Station Size:
2122 m²	64m²

DATE	DESCRIPTION	REVISION
2021-08-19	1st Issue	B

DRAWING TITLE:	SHEET:
SITE PLAN	3
DRAWN:	SCALE:
P du Plessis	1:600
DATE:	REVISION:
2021-08-19	B

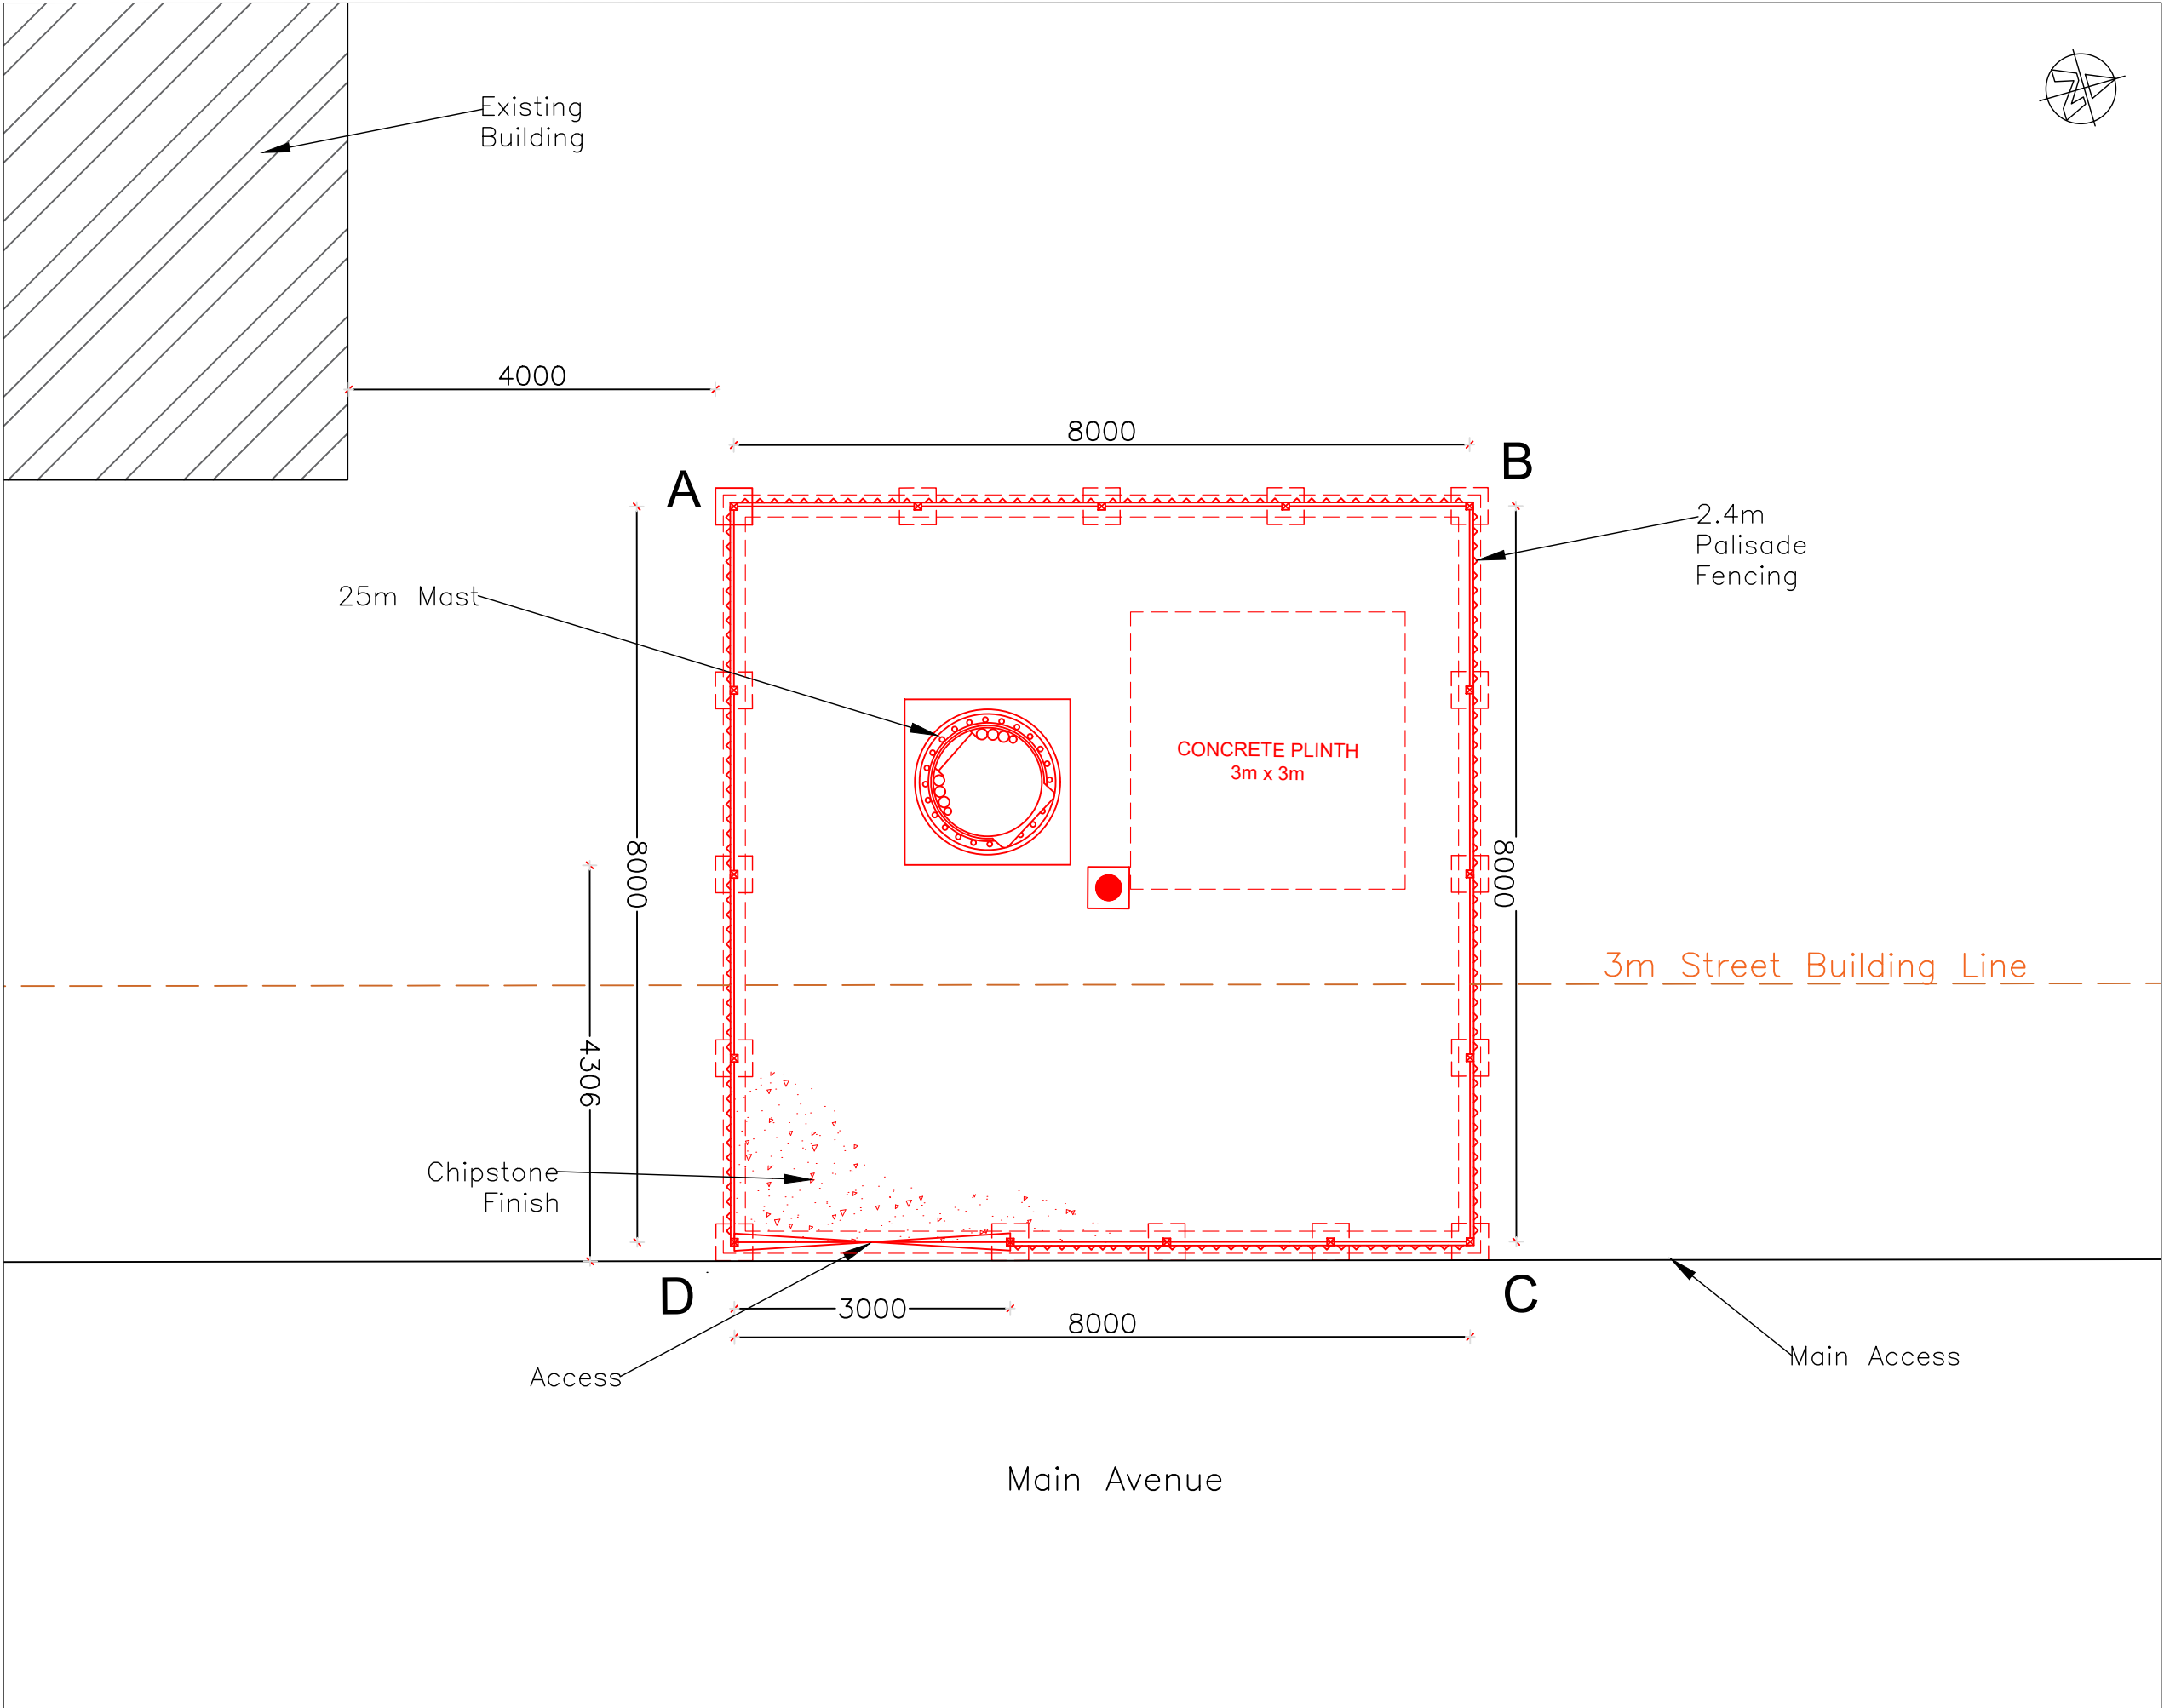

TOWER SITE ID:
GA085

TOWER SITE NAME:
Riviera Sub Station

PROPERTY DESCRIPTION:
Portion 7 of Erf 14, Riviera Township

ADDRESS:
13th Main Avenue, Riviera Johannesburg, 2193

CO-ORDINATES: Lat: -26.162060 S Long: 28.049957 E	HASL: 1670m
---	----------------



PROJECT: 25m Tree Mast

- A) NEW 25m TREE MAST AND BASE STATION
- B) ESKOM POWER CONNECTION
- C) HIGH SECURITY SITE
- D) 8m x 8m SITE WITH PALISADE FENCING AND FLATWRAP
- E) 2.4m PALISADE FENCE



Property Size: 2122 m²	Base Station Size: 64m²
---------------------------	----------------------------

DATE	DESCRIPTION	REVISION
2021-08-19	1st Issue	B


DRAWING TITLE: SITE PLAN	SHEET: 4
-----------------------------	-------------

DRAWN: P du Plessis	SCALE: 1:70
------------------------	----------------

DATE: 2021-08-19	REVISION: B
---------------------	----------------

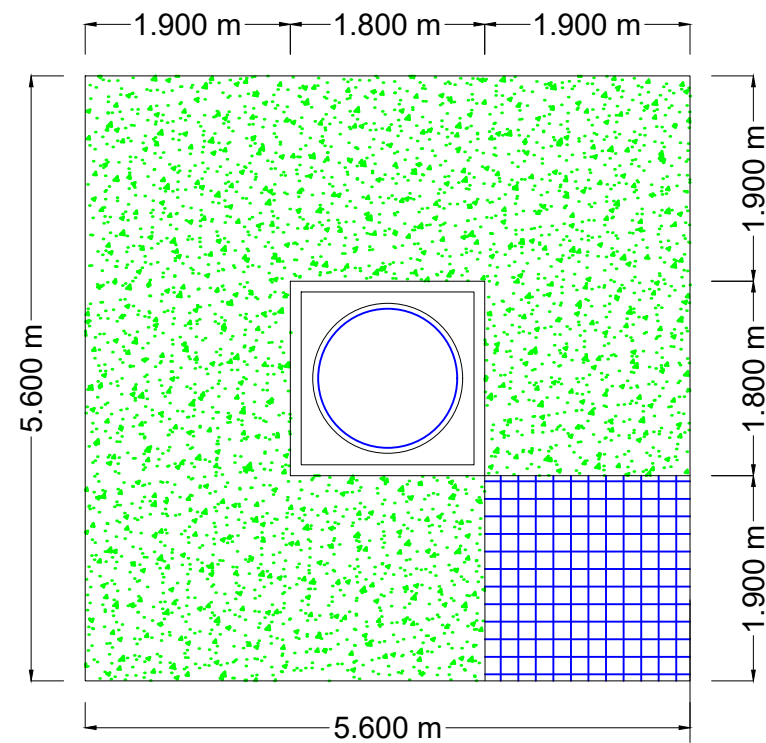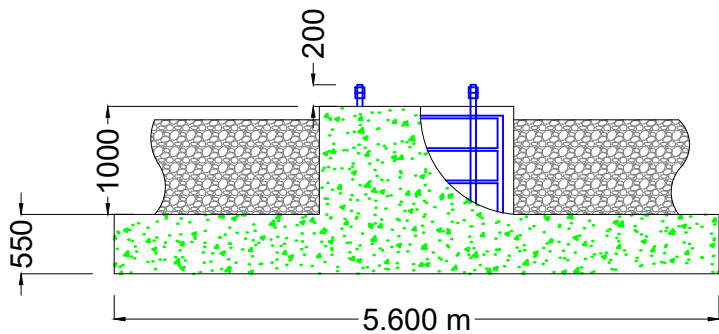

TREE MAST FOUNDATION
SCALE 1:70

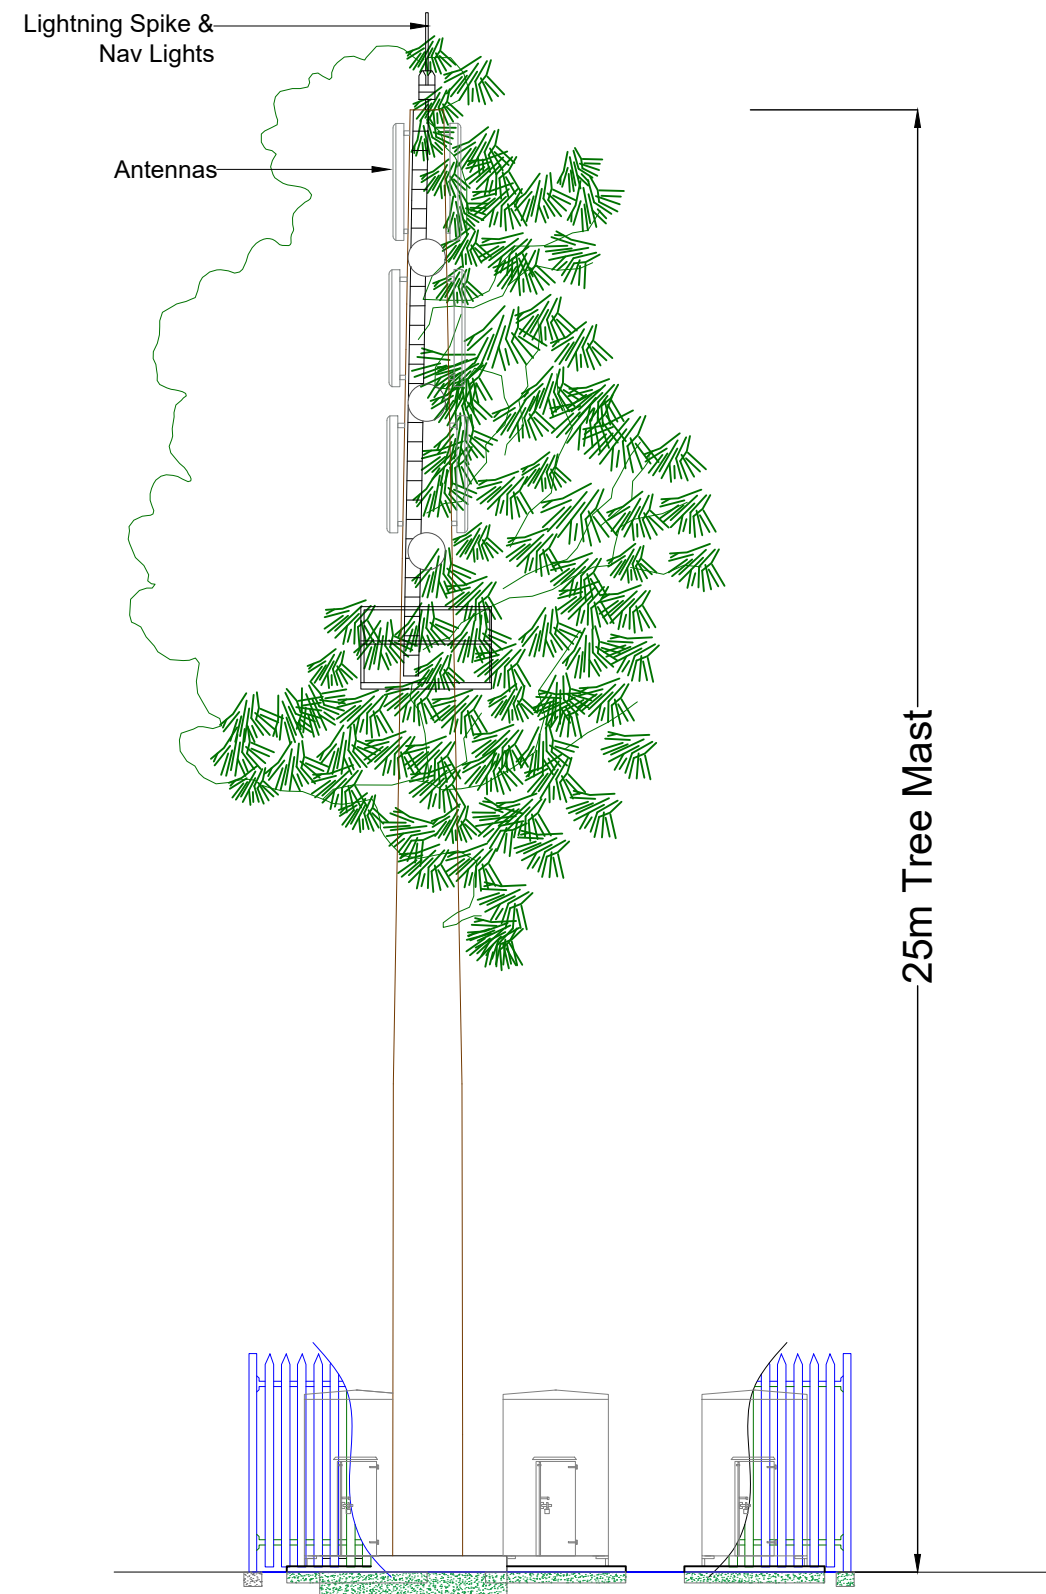

ELEVATION

altivex

TOWER SITE ID:
GA085

TOWER SITE NAME:
Riviera Sub Station

PROPERTY DESCRIPTION:
Portion 7 of Erf 14, Riviera Township

ADDRESS:
13th Main Avenue, Riviera Johannesburg, 2193

CO-ORDINATES:
Lat: -26.162060 S
Long: 28.049957 E

HASL:
1670m



PROJECT: 25m Tree Mast

- A) NEW 25m TREE MAST AND BASE STATION
- B) ESKOM POWER CONNECTION
- C) HIGH SECURITY SITE
- D) 8m x 8m SITE WITH PALISADE FENCING AND FLATWRAP
- E) 2.4m PALISADE FENCE

Property Size: 2122 m²

Base Station Size: 64m²

DATE	DESCRIPTION	REVISION
2021-08-19	1st Issue	B

DRAWING TITLE: BASE STATION LAYOUT



SHEET: 5

DRAWN: P du Plessis

SCALE: NTS

DATE: 2021-08-19

REVISION: B

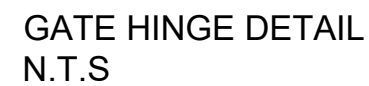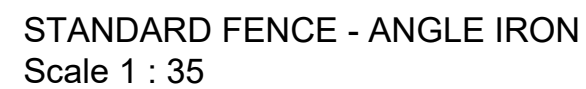

<u>CO-ORDINATES:</u> Lat: -26.162060 S Long: 28.049957 E	<u>HASL:</u> 1670m
--	-----------------------



TOWN AND REGIONAL PLANNING CONSULTANTS

A) NEW 25m TREE MAST AND BASE STATION
B) ESKOM POWER CONNECTION
C) HIGH SECURITY SITE
D) 8m x 8m SITE WITH PALISADE FENCING
AND FLATWRAP
E) 2.4m PALISADE FENCE

<u>Property Size:</u> 2122 m ²	<u>Base Station Size:</u> 64m ²
--	---

DATE	DESCRIPTION	REVISION
2021-08-19	1st Issue	B

<u>DRAWING TITLE:</u> FENCE DETAILS	<u>SHEET:</u> 6
--	--------------------

<u>DRAWN:</u> P du Plessis	<u>SCALE:</u> 1:400
-------------------------------	------------------------

<u>DATE:</u> 2021-08-19	<u>REVISION:</u> B
----------------------------	-----------------------



TOWER SITE ID:	
GA085	
TOWER SITE NAME:	
Riviera Sub Station	
PROPERTY DESCRIPTION:	
Portion 7 of Erf 14, Riviera Township	
ADDRESS:	
13th Main Avenue, Riviera Johannesburg, 2193	
CO-ORDINATES:	HASL:
Lat: -26.162060 S	1670m
Long: 28.049957 E	



PROJECT: 25m Tree Mast

- A) NEW 25m TREE MAST AND BASE STATION
- B) ESKOM POWER CONNECTION
- C) HIGH SECURITY SITE
- D) 8m x 8m SITE WITH PALISADE FENCING AND FLATWRAP
- E) 2.4m PALISADE FENCE

Property Size:		Base Station Size:
2122 m²		64m²
DATE	DESCRIPTION	REVISION
2021-08-19	1st Issue	B
DRAWING TITLE:		SHEET:
500m RADIUS		7
DRAWN:		SCALE:
P du Plessis		NTS
DATE:		REVISION:
2021-08-19		B



altivex

<u>TOWER SITE ID:</u> GA085	
<u>TOWER SITE NAME:</u> Riviera Sub Station	
<u>PROPERTY DESCRIPTION:</u> Portion 7 of Erf 14, Riviera Township	
<u>ADDRESS:</u> 13th Main Avenue, Riviera Johannesburg, 2193	
<u>CO-ORDINATES:</u> Lat: -26.162060 S Long: 28.049957 E	<u>HASL:</u> 1670m



PROJECT: 25m Tree Mast

- A) NEW 25m TREE MAST AND BASE STATION
B) ESKOM POWER CONNECTION
C) HIGH SECURITY SITE
D) 8m x 8m SITE WITH PALISADE FENCING AND FLATWRAP
E) 2.4m PALISADE FENCE

<u>Property Size:</u> 2122 m²		<u>Base Station Size:</u> 64m²
<u>DATE</u>	<u>DESCRIPTION</u>	<u>REVISION</u>
2021-08-19	1st Issue	B
<u>DRAWING TITLE:</u> ARTIST IMPRESSION		<u>SHEET:</u> 8
<u>DRAWN:</u> P du Plessis		<u>SCALE:</u> NTS
<u>DATE:</u> 2021-08-19		<u>REVISION:</u> B



altivex

TOWER SITE ID: GA085	
TOWER SITE NAME: Riviera Sub Station	
PROPERTY DESCRIPTION: Portion 7 of Erf 14, Riviera Township	
ADDRESS: 13th Main Avenue, Riviera Johannesburg, 2193	
CO-ORDINATES: Lat: -26.162060 S Long: 28.049957 E	HASL: 1670m



PROJECT: 25m Tree Mast

- A) NEW 25m TREE MAST AND BASE STATION
- B) ESKOM POWER CONNECTION
- C) HIGH SECURITY SITE
- D) 8m x 8m SITE WITH PALISADE FENCING AND FLATWRAP
- E) 2.4m PALISADE FENCE

Property Size: 2122 m²		Base Station Size: 64m²
DATE	DESCRIPTION	REVISION
2021-08-19	1st Issue	B
DRAWING TITLE: SITE PHOTOS		SHEET: 9
DRAWN: P du Plessis		SCALE: NTS
DATE: 2021-08-19		REVISION: B